


동원대학교 학생복지관 JOB CAFE (가칭) 구축공사

2019. 01.

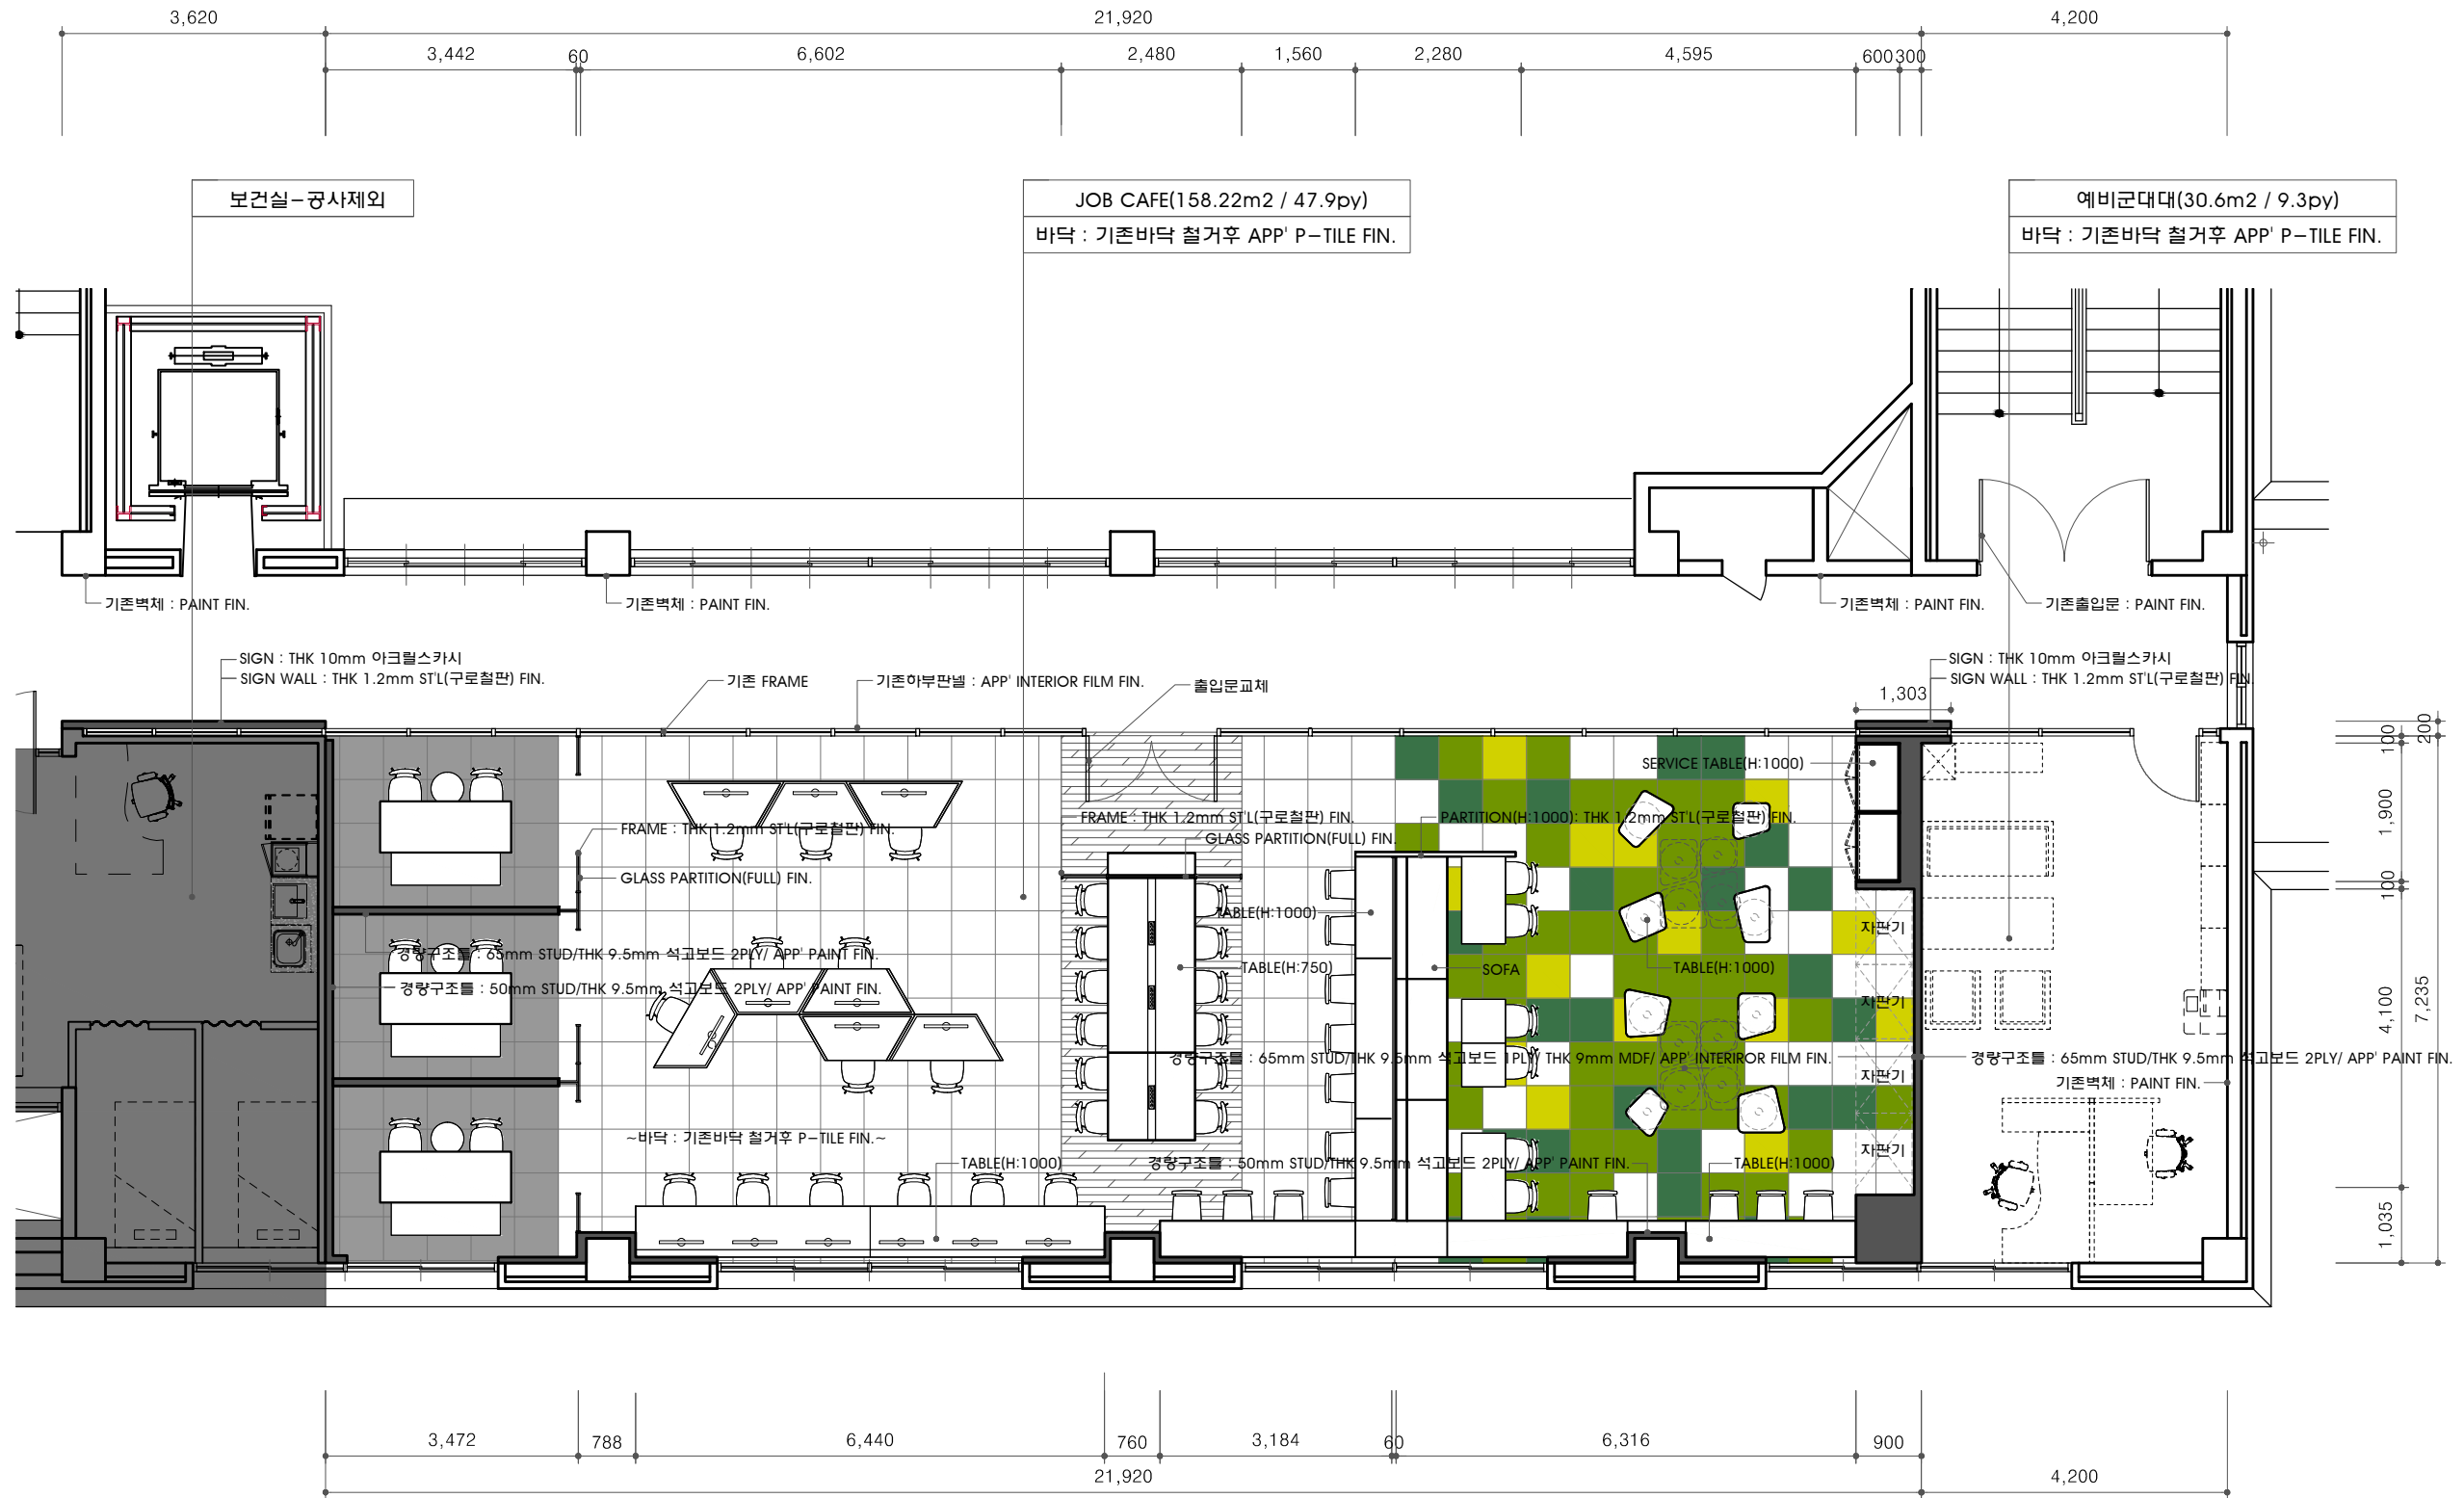


2F FLOOR PLAN-(JOB CAFE_학생복지관)-변경도면

SCALE
1/100

1

PROJECT TITLE	DESIGN	NOTE	NO.	NOTE	DATE	CHECKED BY	DATE	DRAWING TITLE
동원대학교 학생복지관 JOB CAFE (가칭) 구축공사							2019. 01	2F FLOOR PLAN-변경도면 (JOB CAFE_학생복지관)
						DRAWN BY	SCALE	
						DRAWING NO.	SHEET NO.	
						I-100	000	

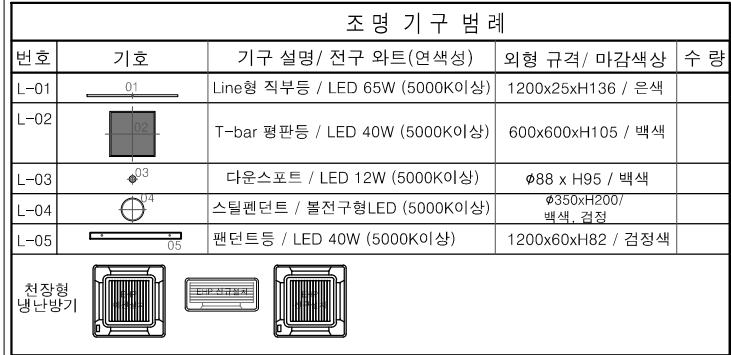

SCALE	1
1/100	

PROJECT TITLE 동원대학교 학생복지관 JOB CAFE (가칭) 건축공사	DESIGN	NOTE				CHECKED BY	DATE 2019. 01	DRAWING TITLE 2F CEILING PLAN- 변경도면 (JOB CAFE_학생복지관)
								
								
						DRAWN BY	SCALE 1/100(A3)	
			NO.	NOTE	DATE	I- 101		