


TOP VIEW(SERVICE ZONE-수납장)

SCALE  
1/20


1

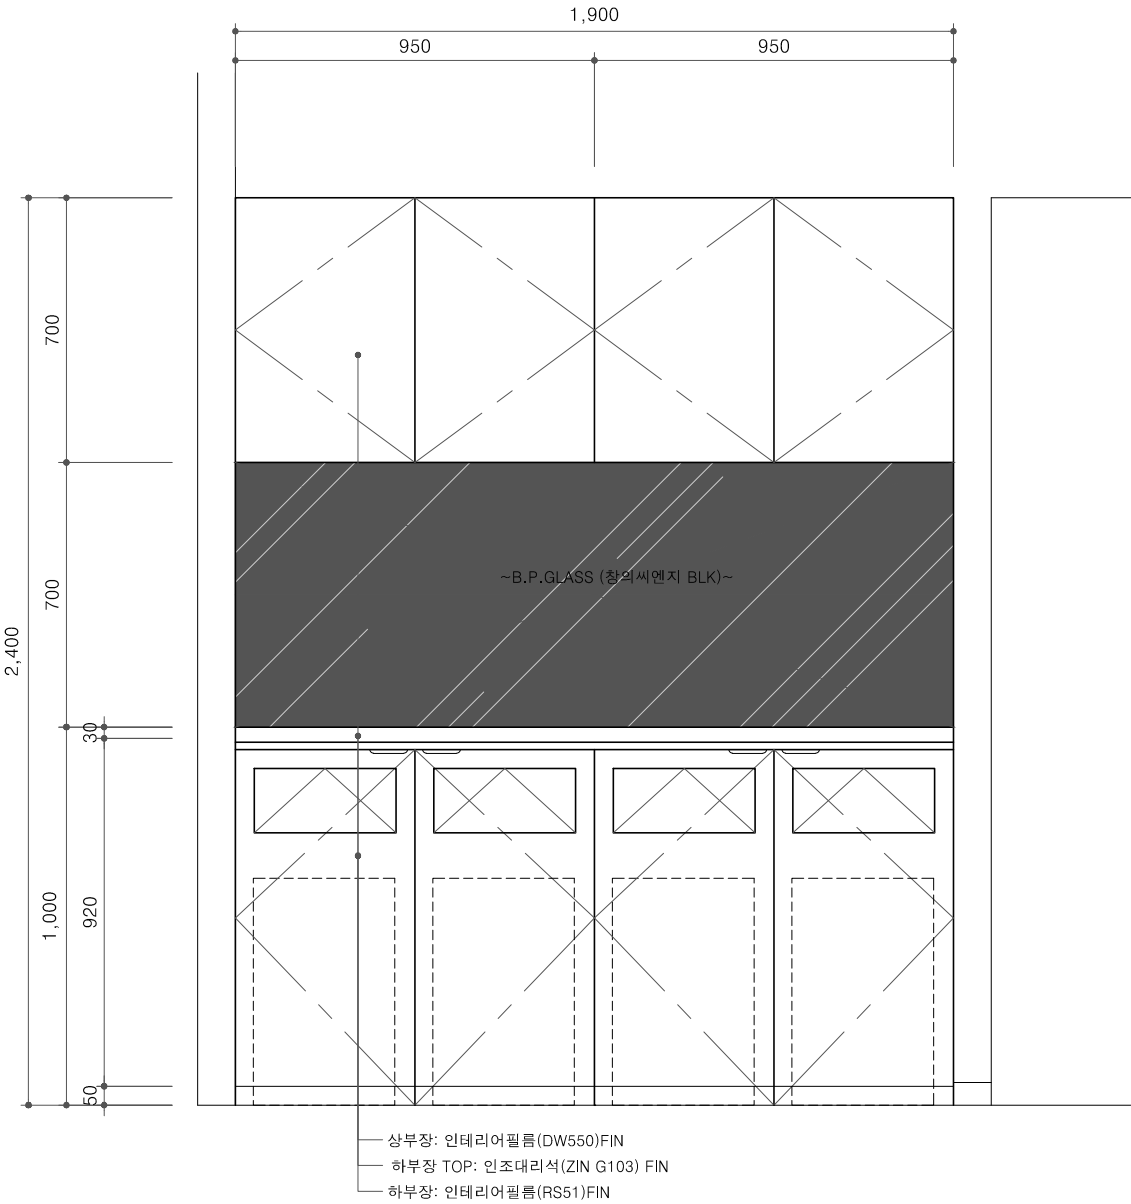

FRONT VIEW(SERVICE ZONE-수납장)

SCALE  
1/20

2

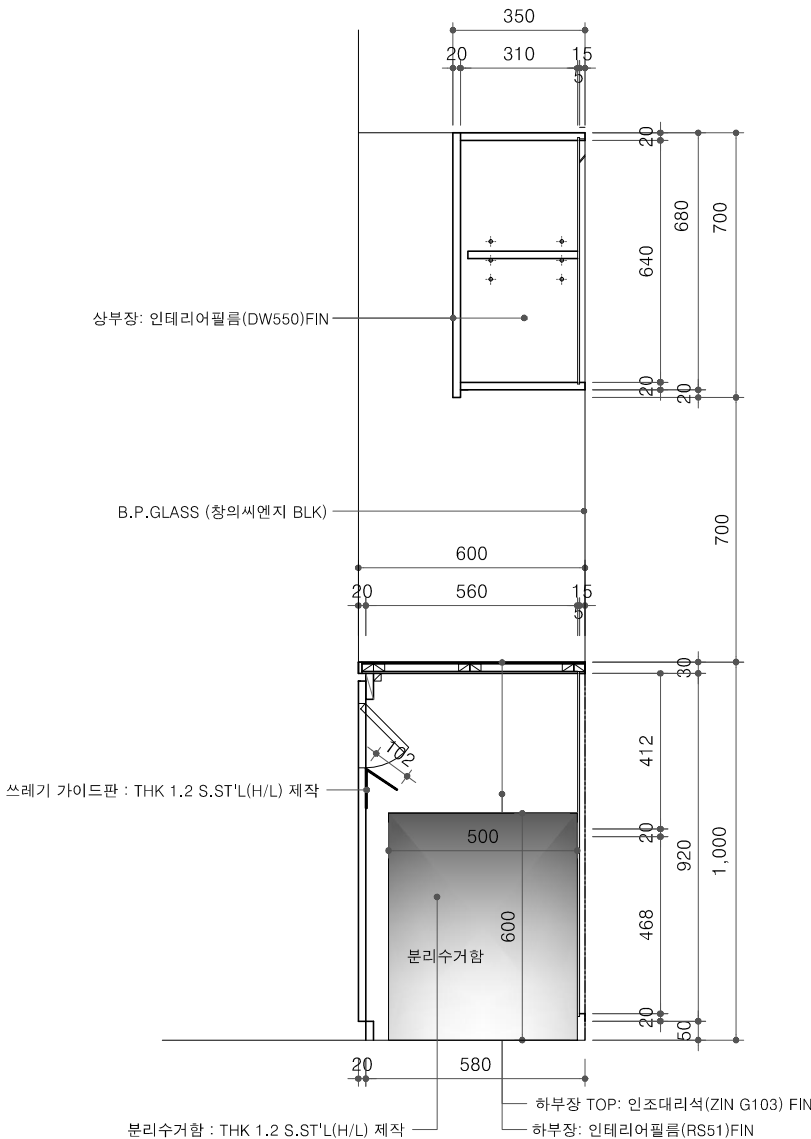

SIDE VIEW(SERVICE ZONE-수납장)

SCALE  
1/20

3

PROJECT TITLE

학생복지관  
잡카페(가칭)구축공사

CLIENT

동원대학교

DESIGN

NOTE


△		
△		
△		
△		
△		
1		
NO.	NOTE	DATE

REVISIONS

DRAWING TITLE

FUR-01  
(SERVICE ZONE-수납장)

DATE	SCALE
2019.01	1/20
APPROVED BY	CHECKED BY
DRAWN BY	DRAWING NO.
SHEET NO.	FUR-101
030	

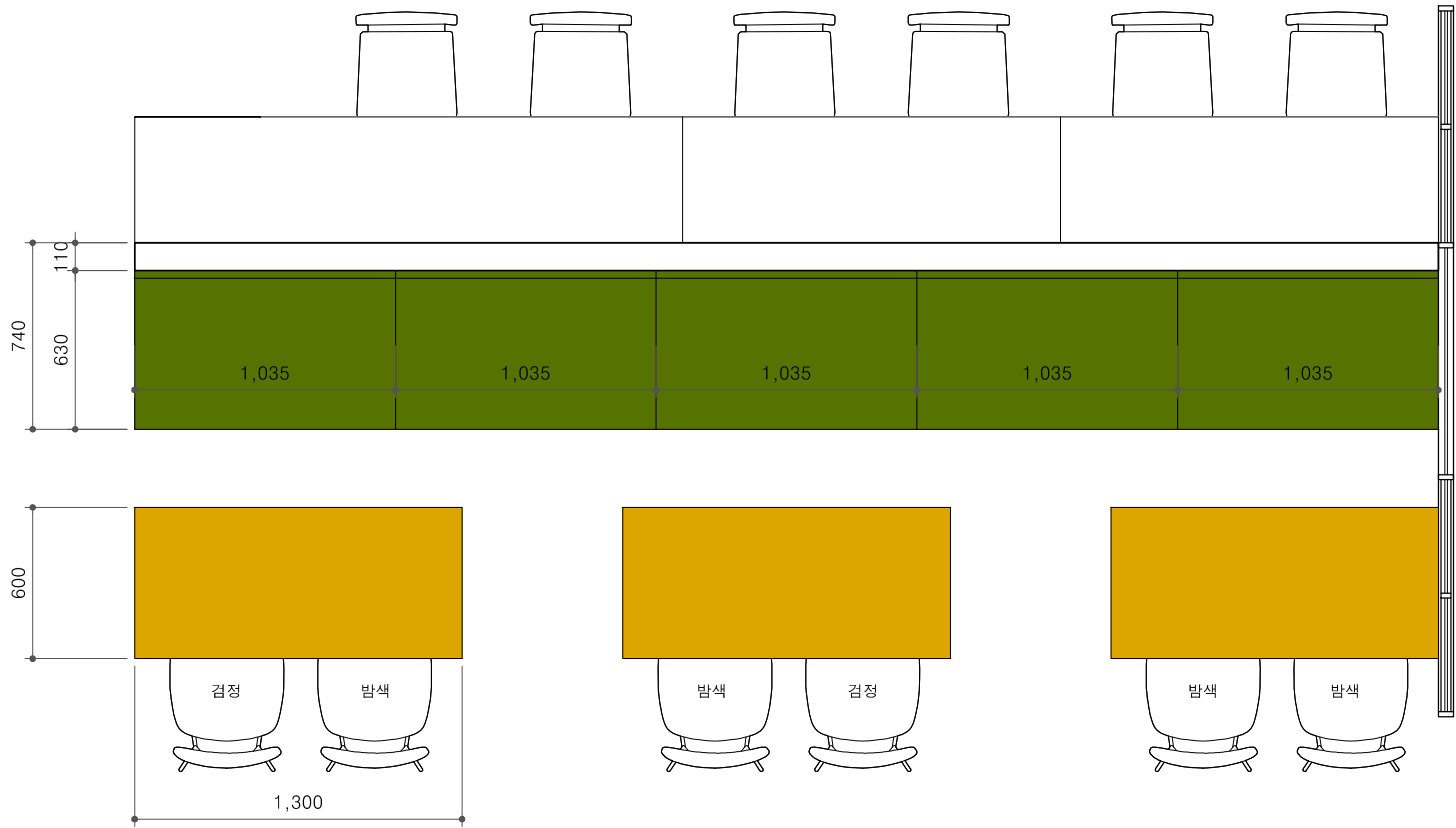


의자 (밤색, 검정)

테이블 다리(검정)

TOP VIEW(불박이소파)

SCALE  
1/30

1

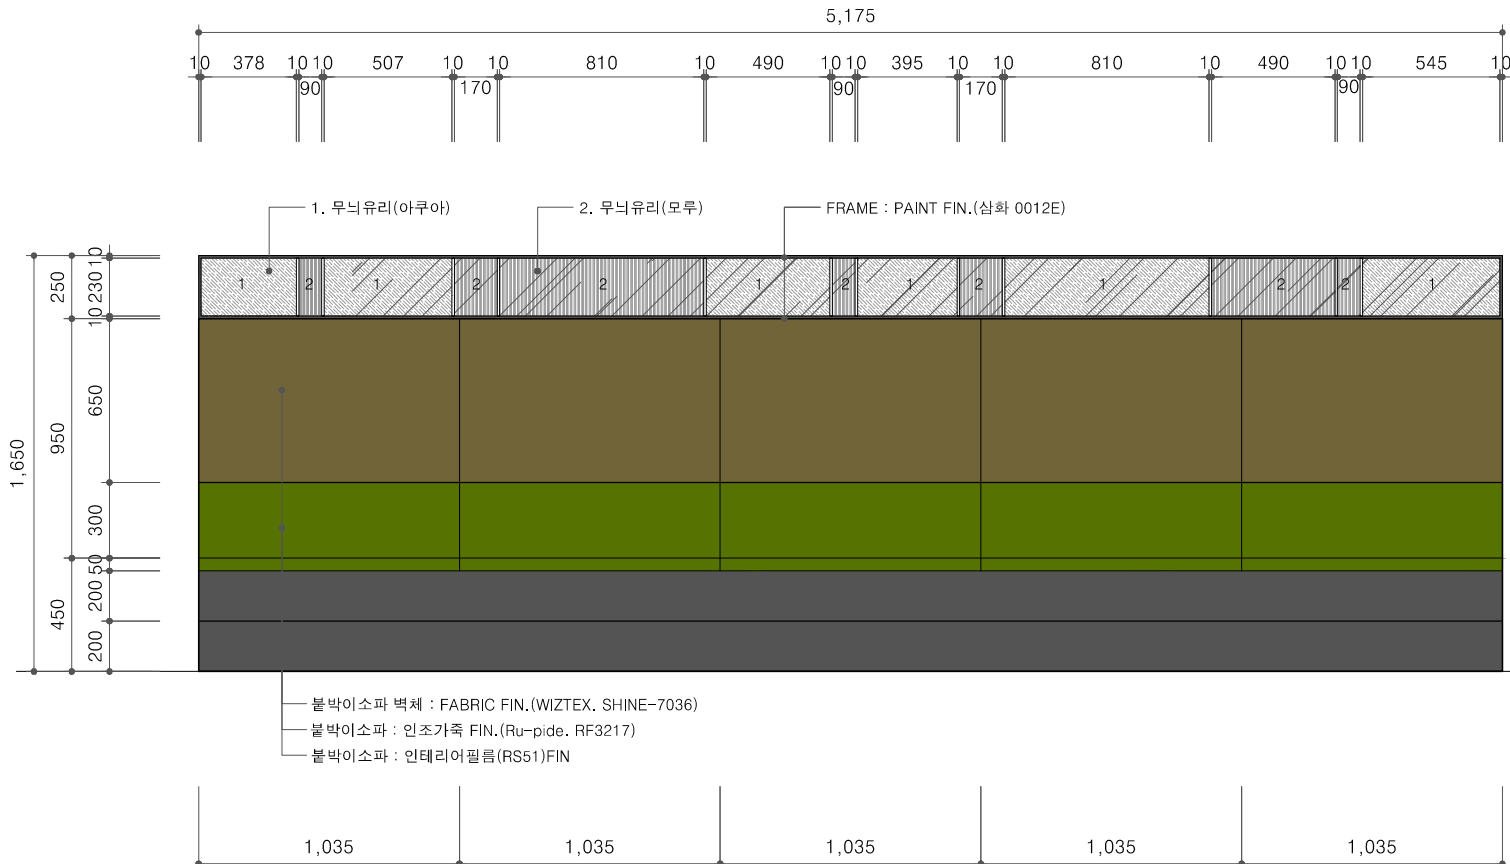


불박이소파 벽체 : FABRIC FIN.(WIZTEX, SHINE-7036)  
불박이소파 : 인조가죽 FIN.(Ru-pide, RF3217)  
불박이소파 : 인테리어필름(RS51)FIN

FRONT VIEW(불박이소파)

SCALE  
1/30

2

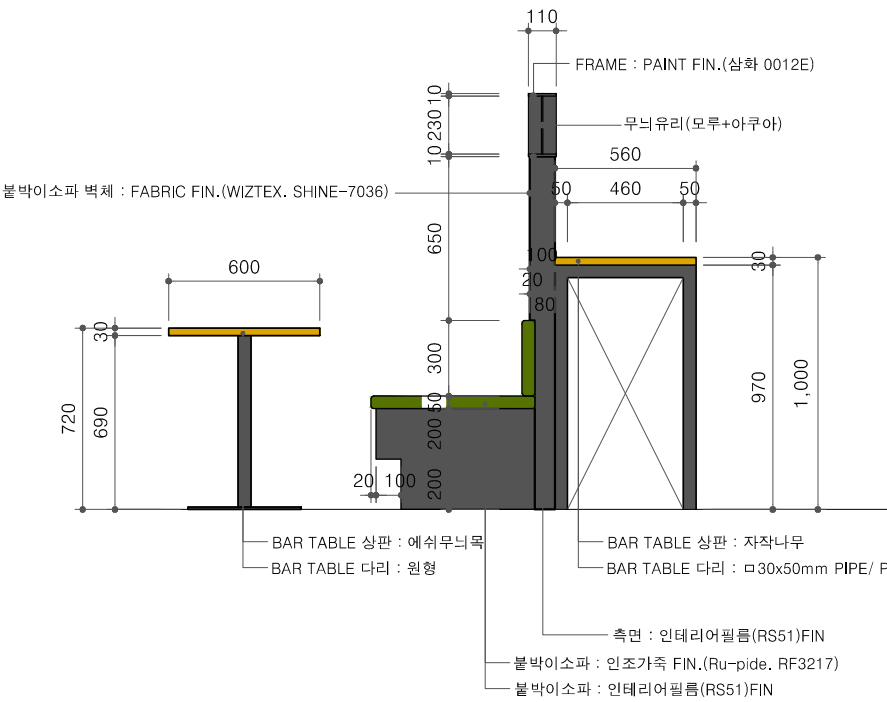

SIDE VIEW(불박이소파)

SCALE  
1/30

3

PROJECT TITLE

학생복지관  
잡카페(가칭)구축공사

CLIENT

동원대학교

DESIGN

NOTE

△		
△		
△		
△		
△		
1		
NO.	NOTE	DATE

REVISIONS

DRAWING TITLE

FUR-02  
(불박이소파)

DATE  
2019.01

SCALE  
1/30

APPROVED BY



CHECKED BY

DRAWN BY

DRAWING NO.

SHEET NO.  
031


FUR-102

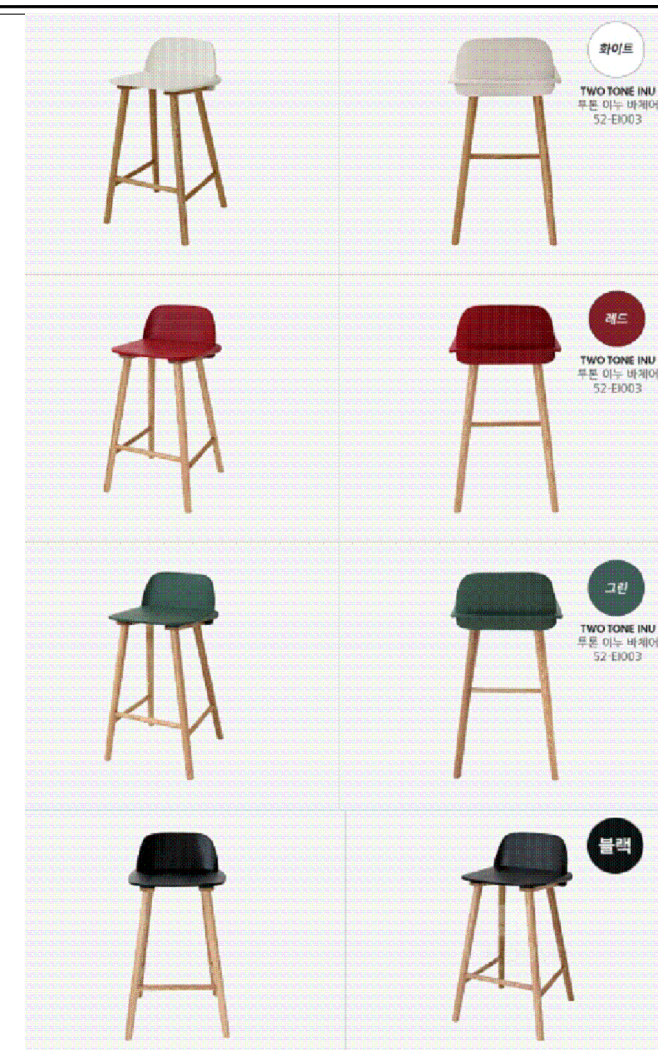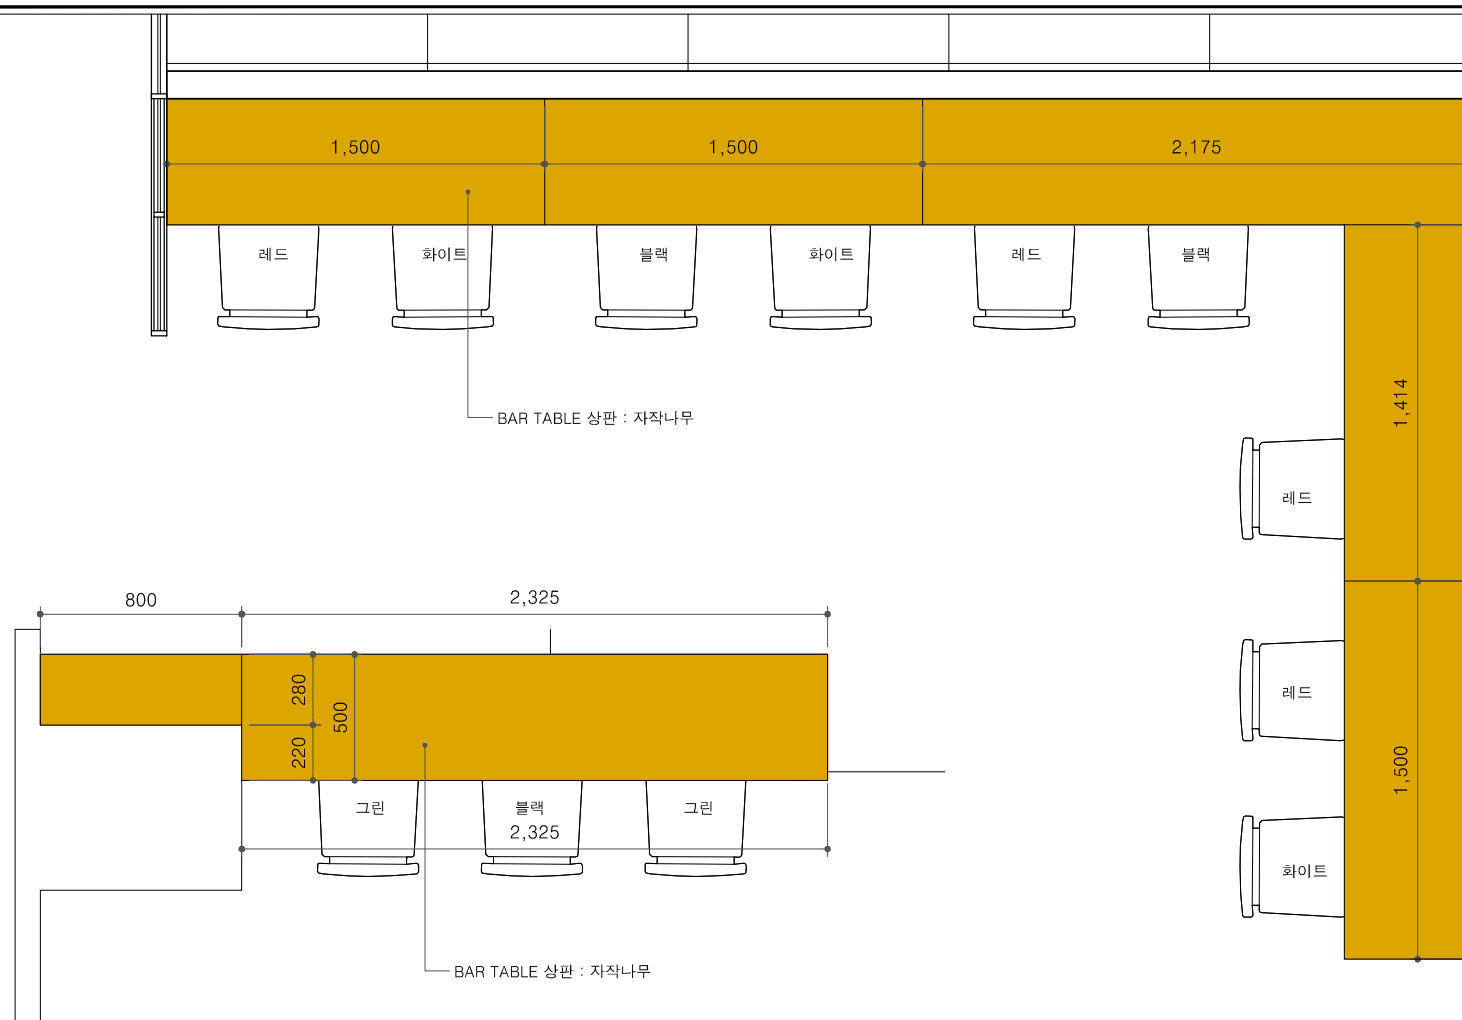

TOP VIEW(BAR TABLE)

SCALE  
1/30


(1

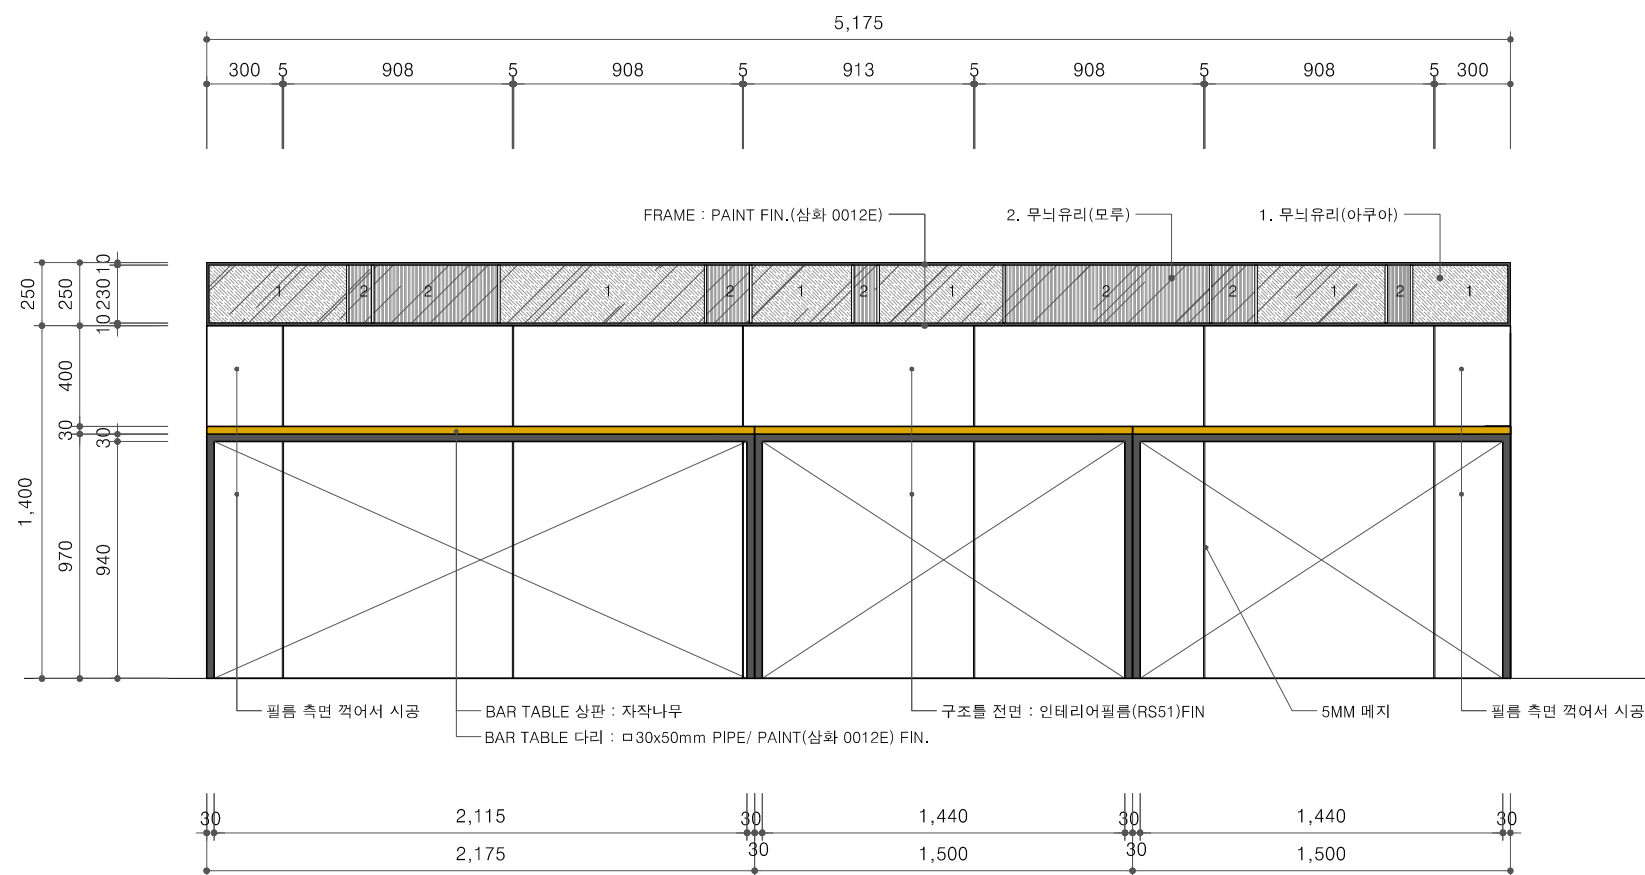

FRONT VIEW(BAR TABLE)

SCALE  
1/30

2

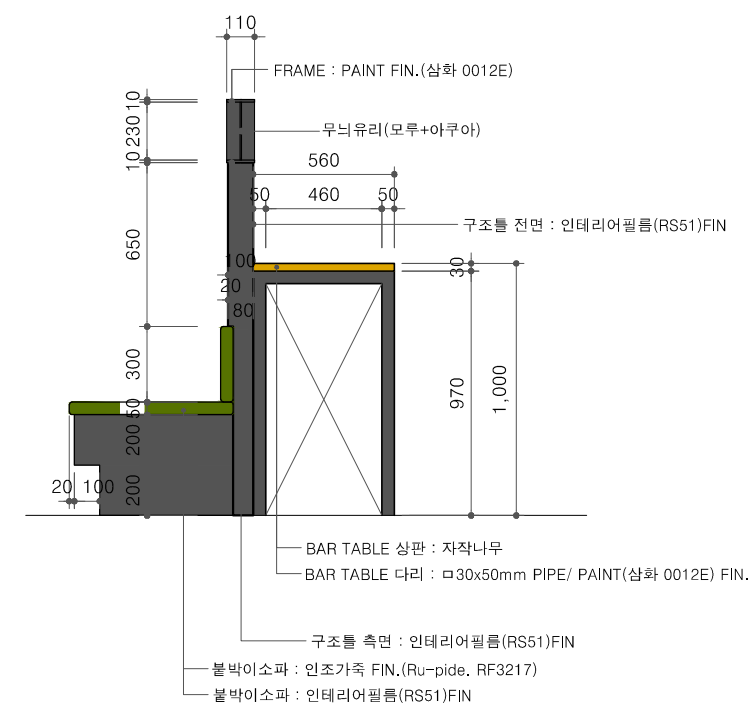



SIDE VIEW(BAR TABLE)

SCALE

1/30


3

PROJECT TITLE		
<div>학생 복지관 잡카페(가칭)구축공사</div>		
CLIENT <div>동원대학교</div>		
DESIGN		
NOTE		
<div>△</div>		
<div>△</div>		
<div>△</div>		
<div>△</div>		
<div>△</div>		
NO.	NOTE	DATE
REVISIONS		
DRAWING TITLE		
FUR-03 (BAR TABLE)		
DATE	SCALE	
2019.01	1/30	
APPROVED BY	CHECKED BY	
DRAWN BY	DRAWING NO.	
SHEET NO.  032	FUR-103	

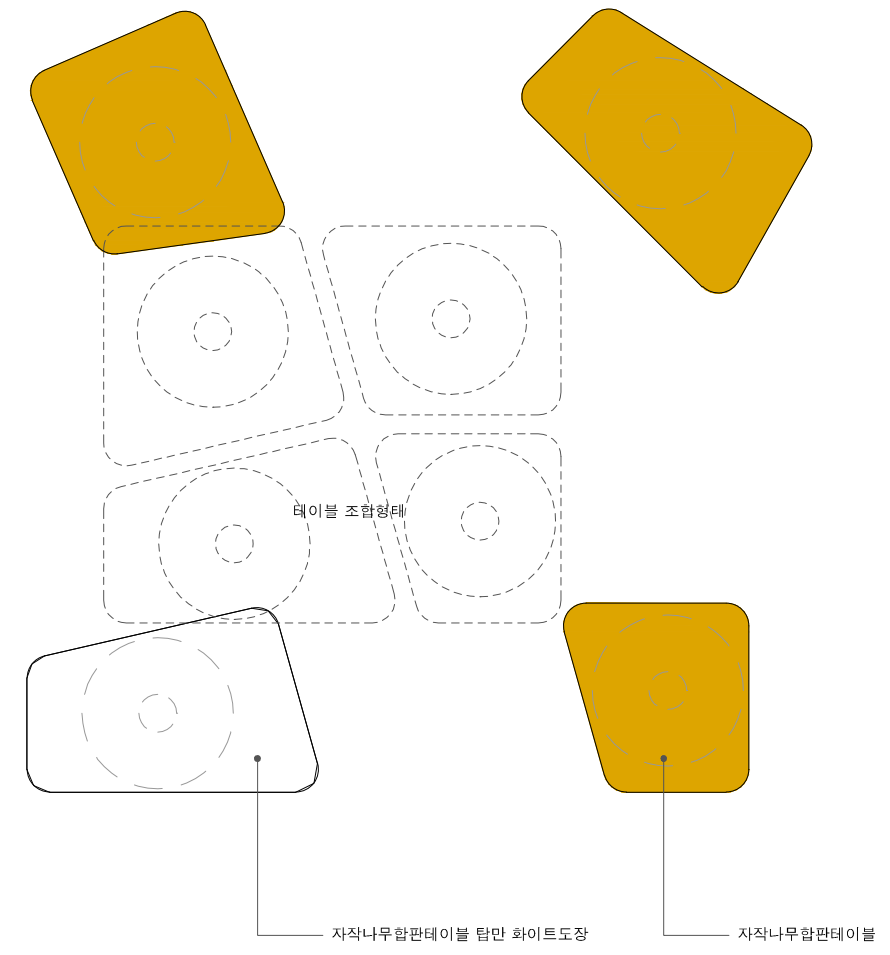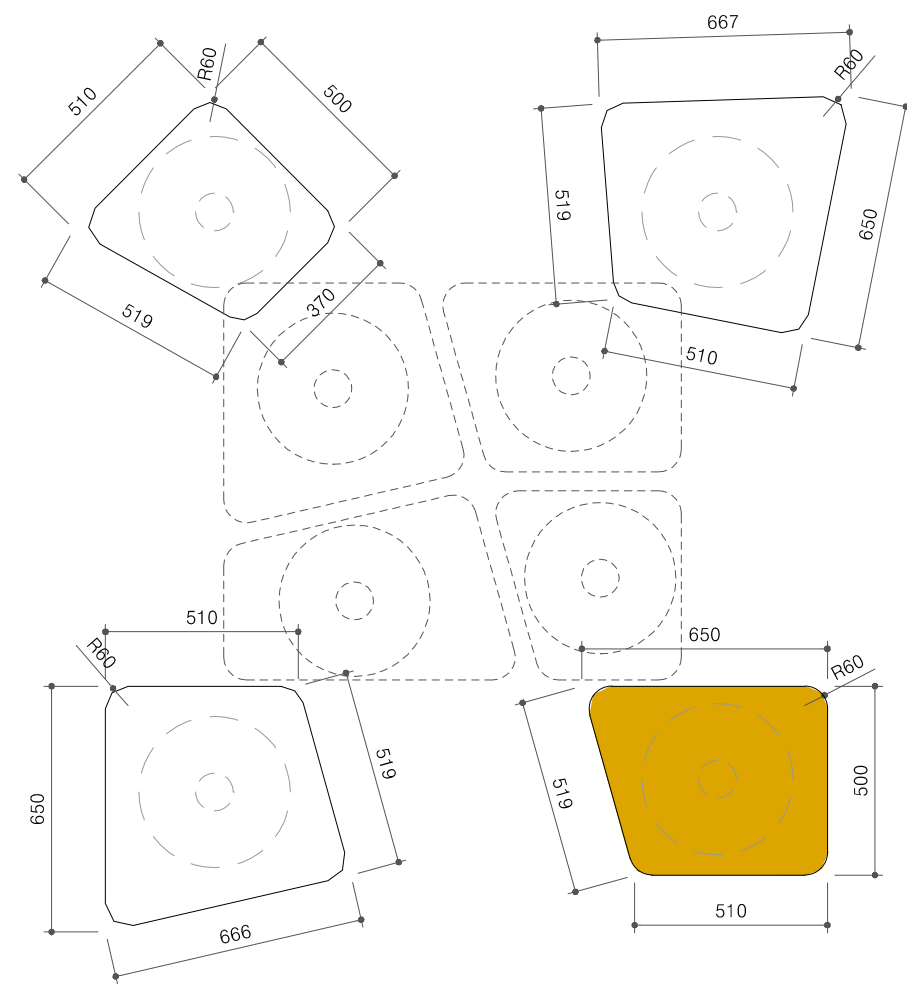

TOP VIEW(STANDING TABLE)

SCALE	1
1/20	

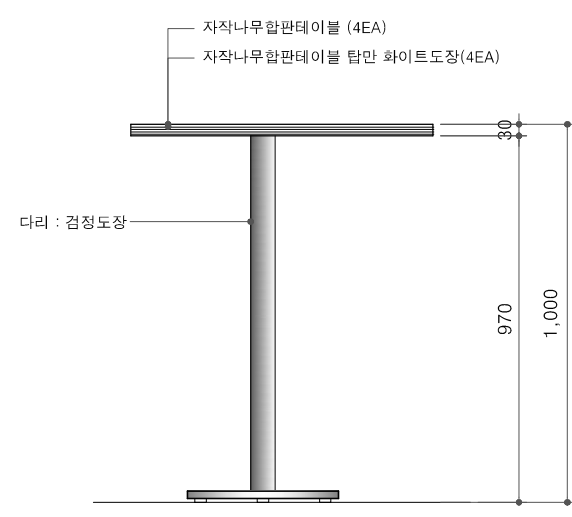

FRONT VIEW(STANDING TABLE)

SCALE	2
1/20	

PROJECT TITLE

학생복지관  
잡카페(가칭)구축공사

CLIENT

동원대학교

DESIGN

NOTE

△		
△		
△		
△		
△		
△		
NO.	NOTE	DATE

REVISIONS

DRAWING TITLE

FUR-04  
(STANDING TABLE)

DATE	SCALE
2019.01	1/20
APPROVED BY	CHECKED BY
DRAWN BY	DRAWING NO.
SHEET NO.	FUR-104
033	



PROJECT TITLE	
학생 복지관 잡카페(가칭)구축공사	
CLIENT	
동원대학교	
DESIGN	

NOTE	
------	--


SCALE  
1/20

SCALE  
1/20

3

		
NO.	NOTE	DATE
REVISIONS		
DRAWING TITLE		
FUR-05 (중앙 TABLE)		
DATE	SCALE	
2019.01	1/20	
APPROVED BY	CHECKED BY	
DRAWN BY	DRAWING NO.	
	FUR-05	
SHEET NO.		
034		




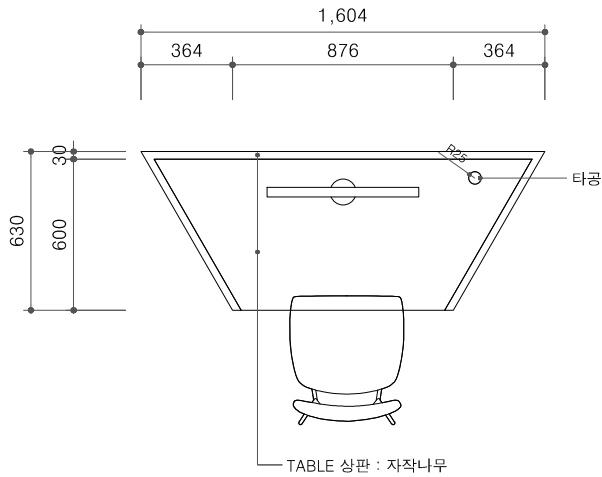

TOP VIEW(검색중앙 TABLE)

SCALE  
1/30


1

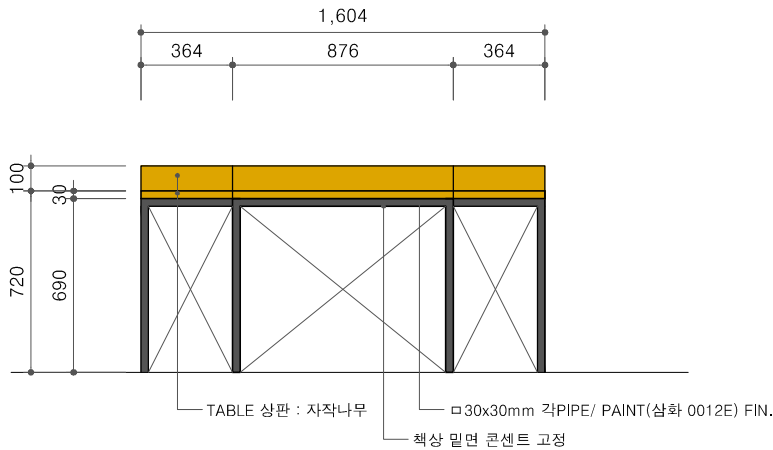

FRONT VIEW(검색중앙 TABLE)

SCALE  
1/30


2

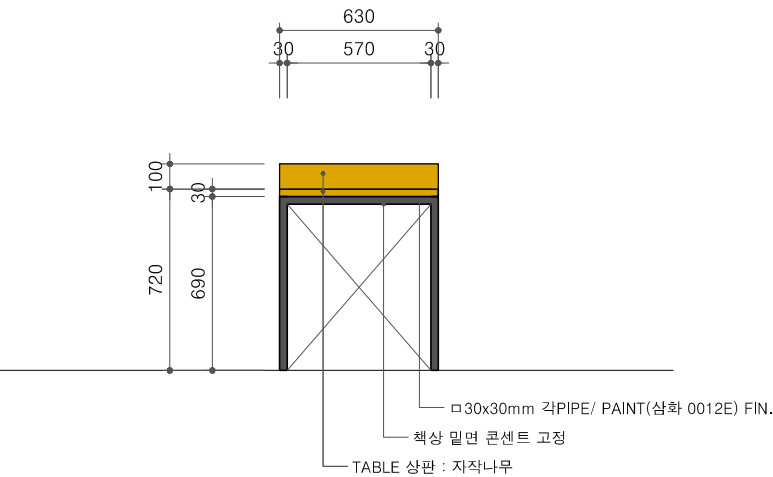

SIDE VIEW(검색중앙 TABLE)

SCALE  
1/30

3

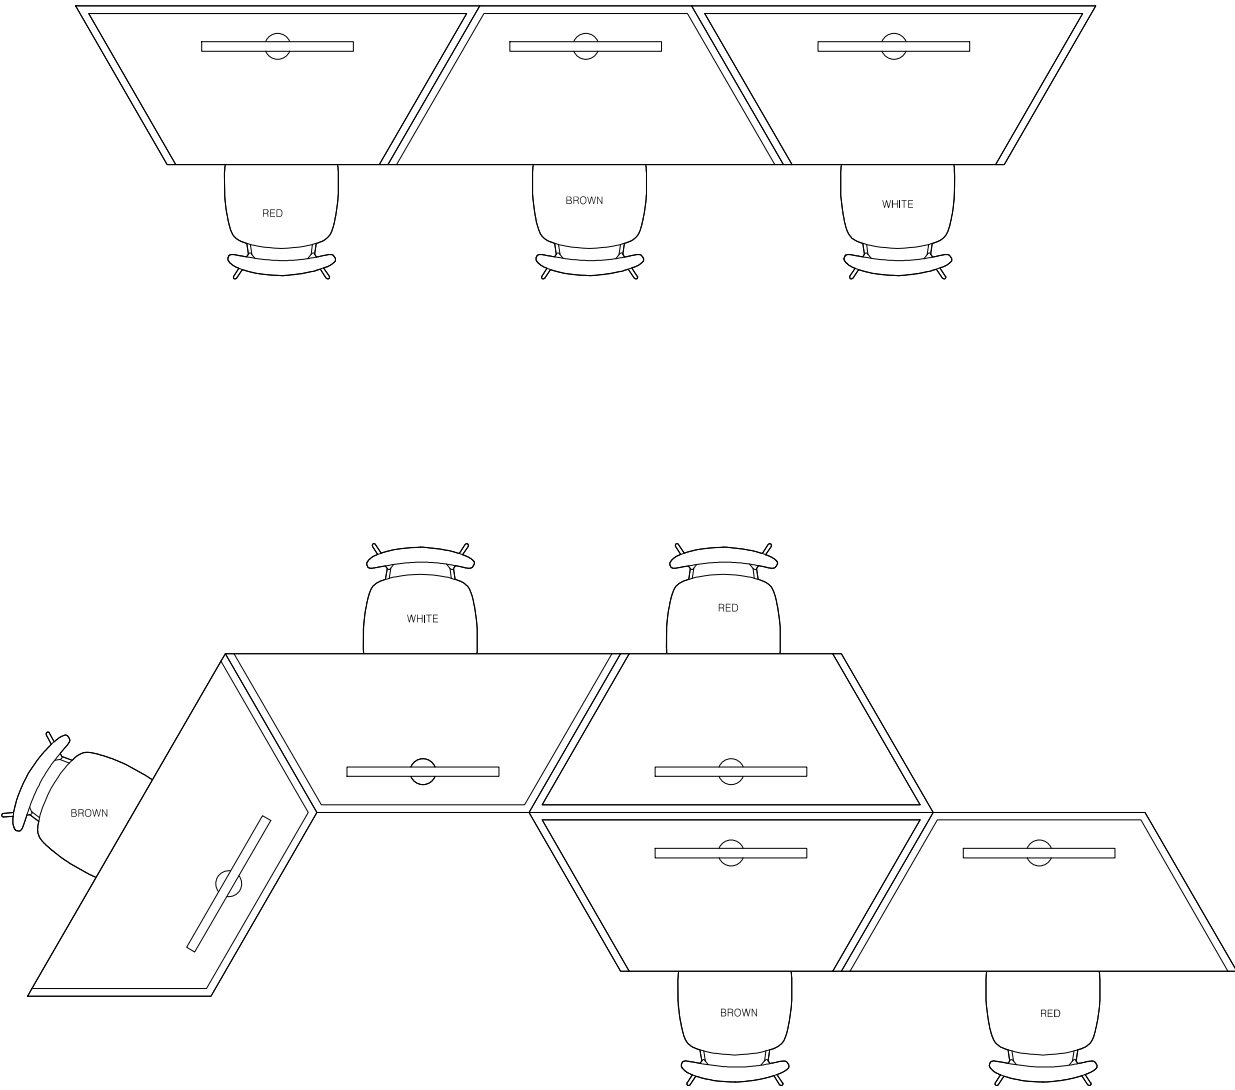

PROJECT TITLE

학생복지관  
잡카페(가칭)구축공사

CLIENT

동원대학교

DESIGN

NOTE

△		
△		
△		
△		
△		
1		
NO.	NOTE	DATE

REVISIONS



DRAWING TITLE

FUR-07  
(검색중앙 TABLE)

DATE	SCALE
2019.01	1/30
APPROVED BY	CHECKED BY
DRAWN BY	DRAWING NO.
SHEET NO.	FUR-107
036	

SCALE  
1/30



4

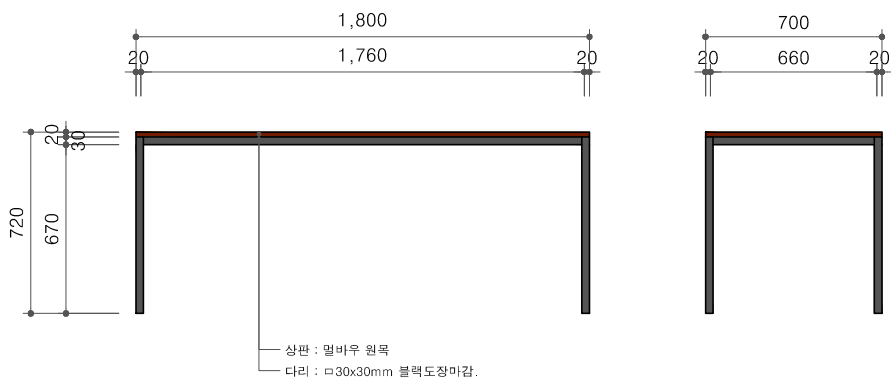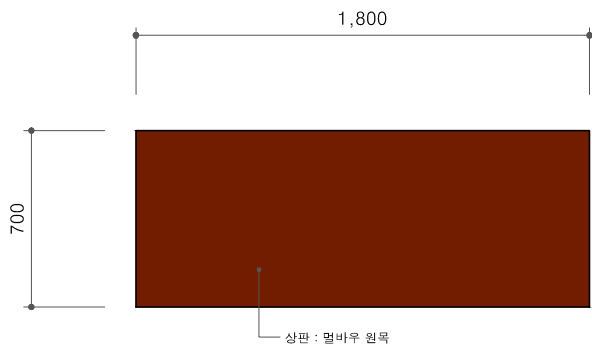

TOP VIEW(STUDY ROOM TABLE)

SCALE  
1/30


1

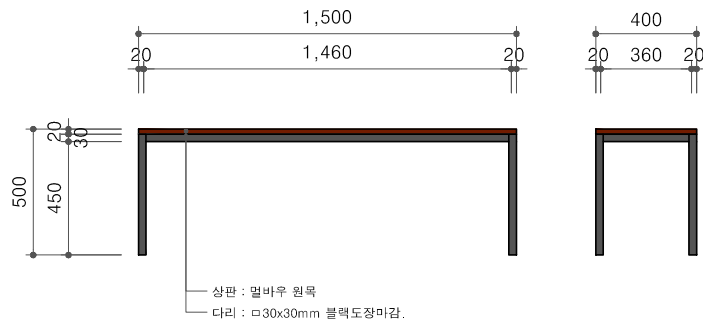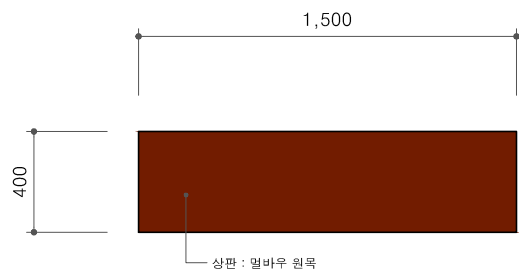

SIDE VIEW(STUDY ROOM BENCH)

SCALE  
1/30

2

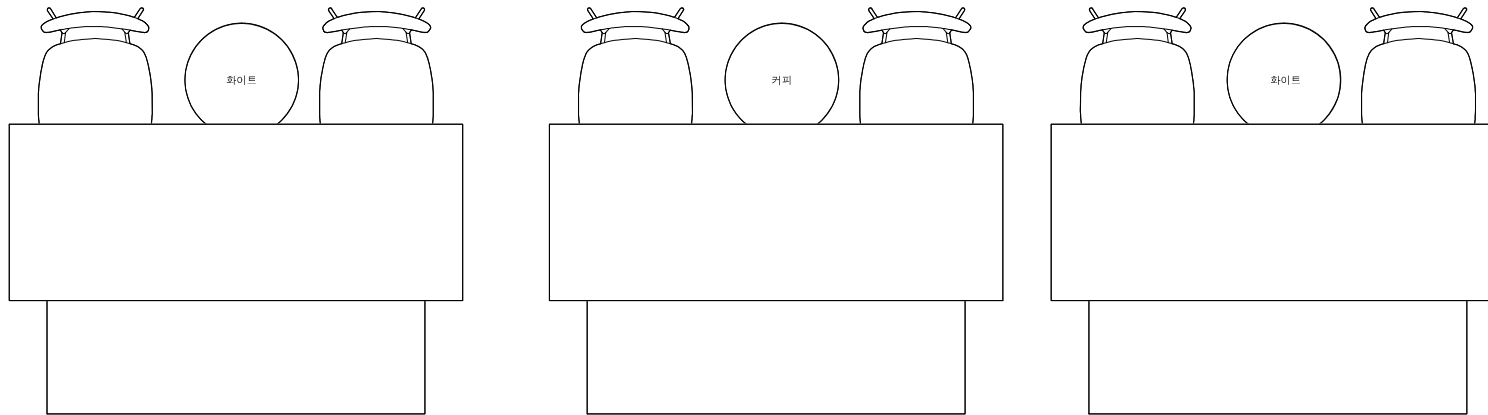

화이트



커피



PROJECT TITLE

학생복지관  
잡카페(가칭)구축공사

CLIENT

동원대학교

DESIGN

NOTE

△		
△		
△		
△		
△		

NO.	NOTE	DATE
-----	------	------

REVISIONS

DRAWING TITLE

FUR-08  
(STUDY ROOM)

DATE	SCALE
2019.01	1/30

APPROVED BY	CHECKED BY
-------------	------------

DRAWN BY	DRAWING NO.
----------	-------------

SHEET NO.	FUR-108
037	

SCALE  
1/30

3