



 
 






 


 
 

 

 



 

 
 
 

 
 



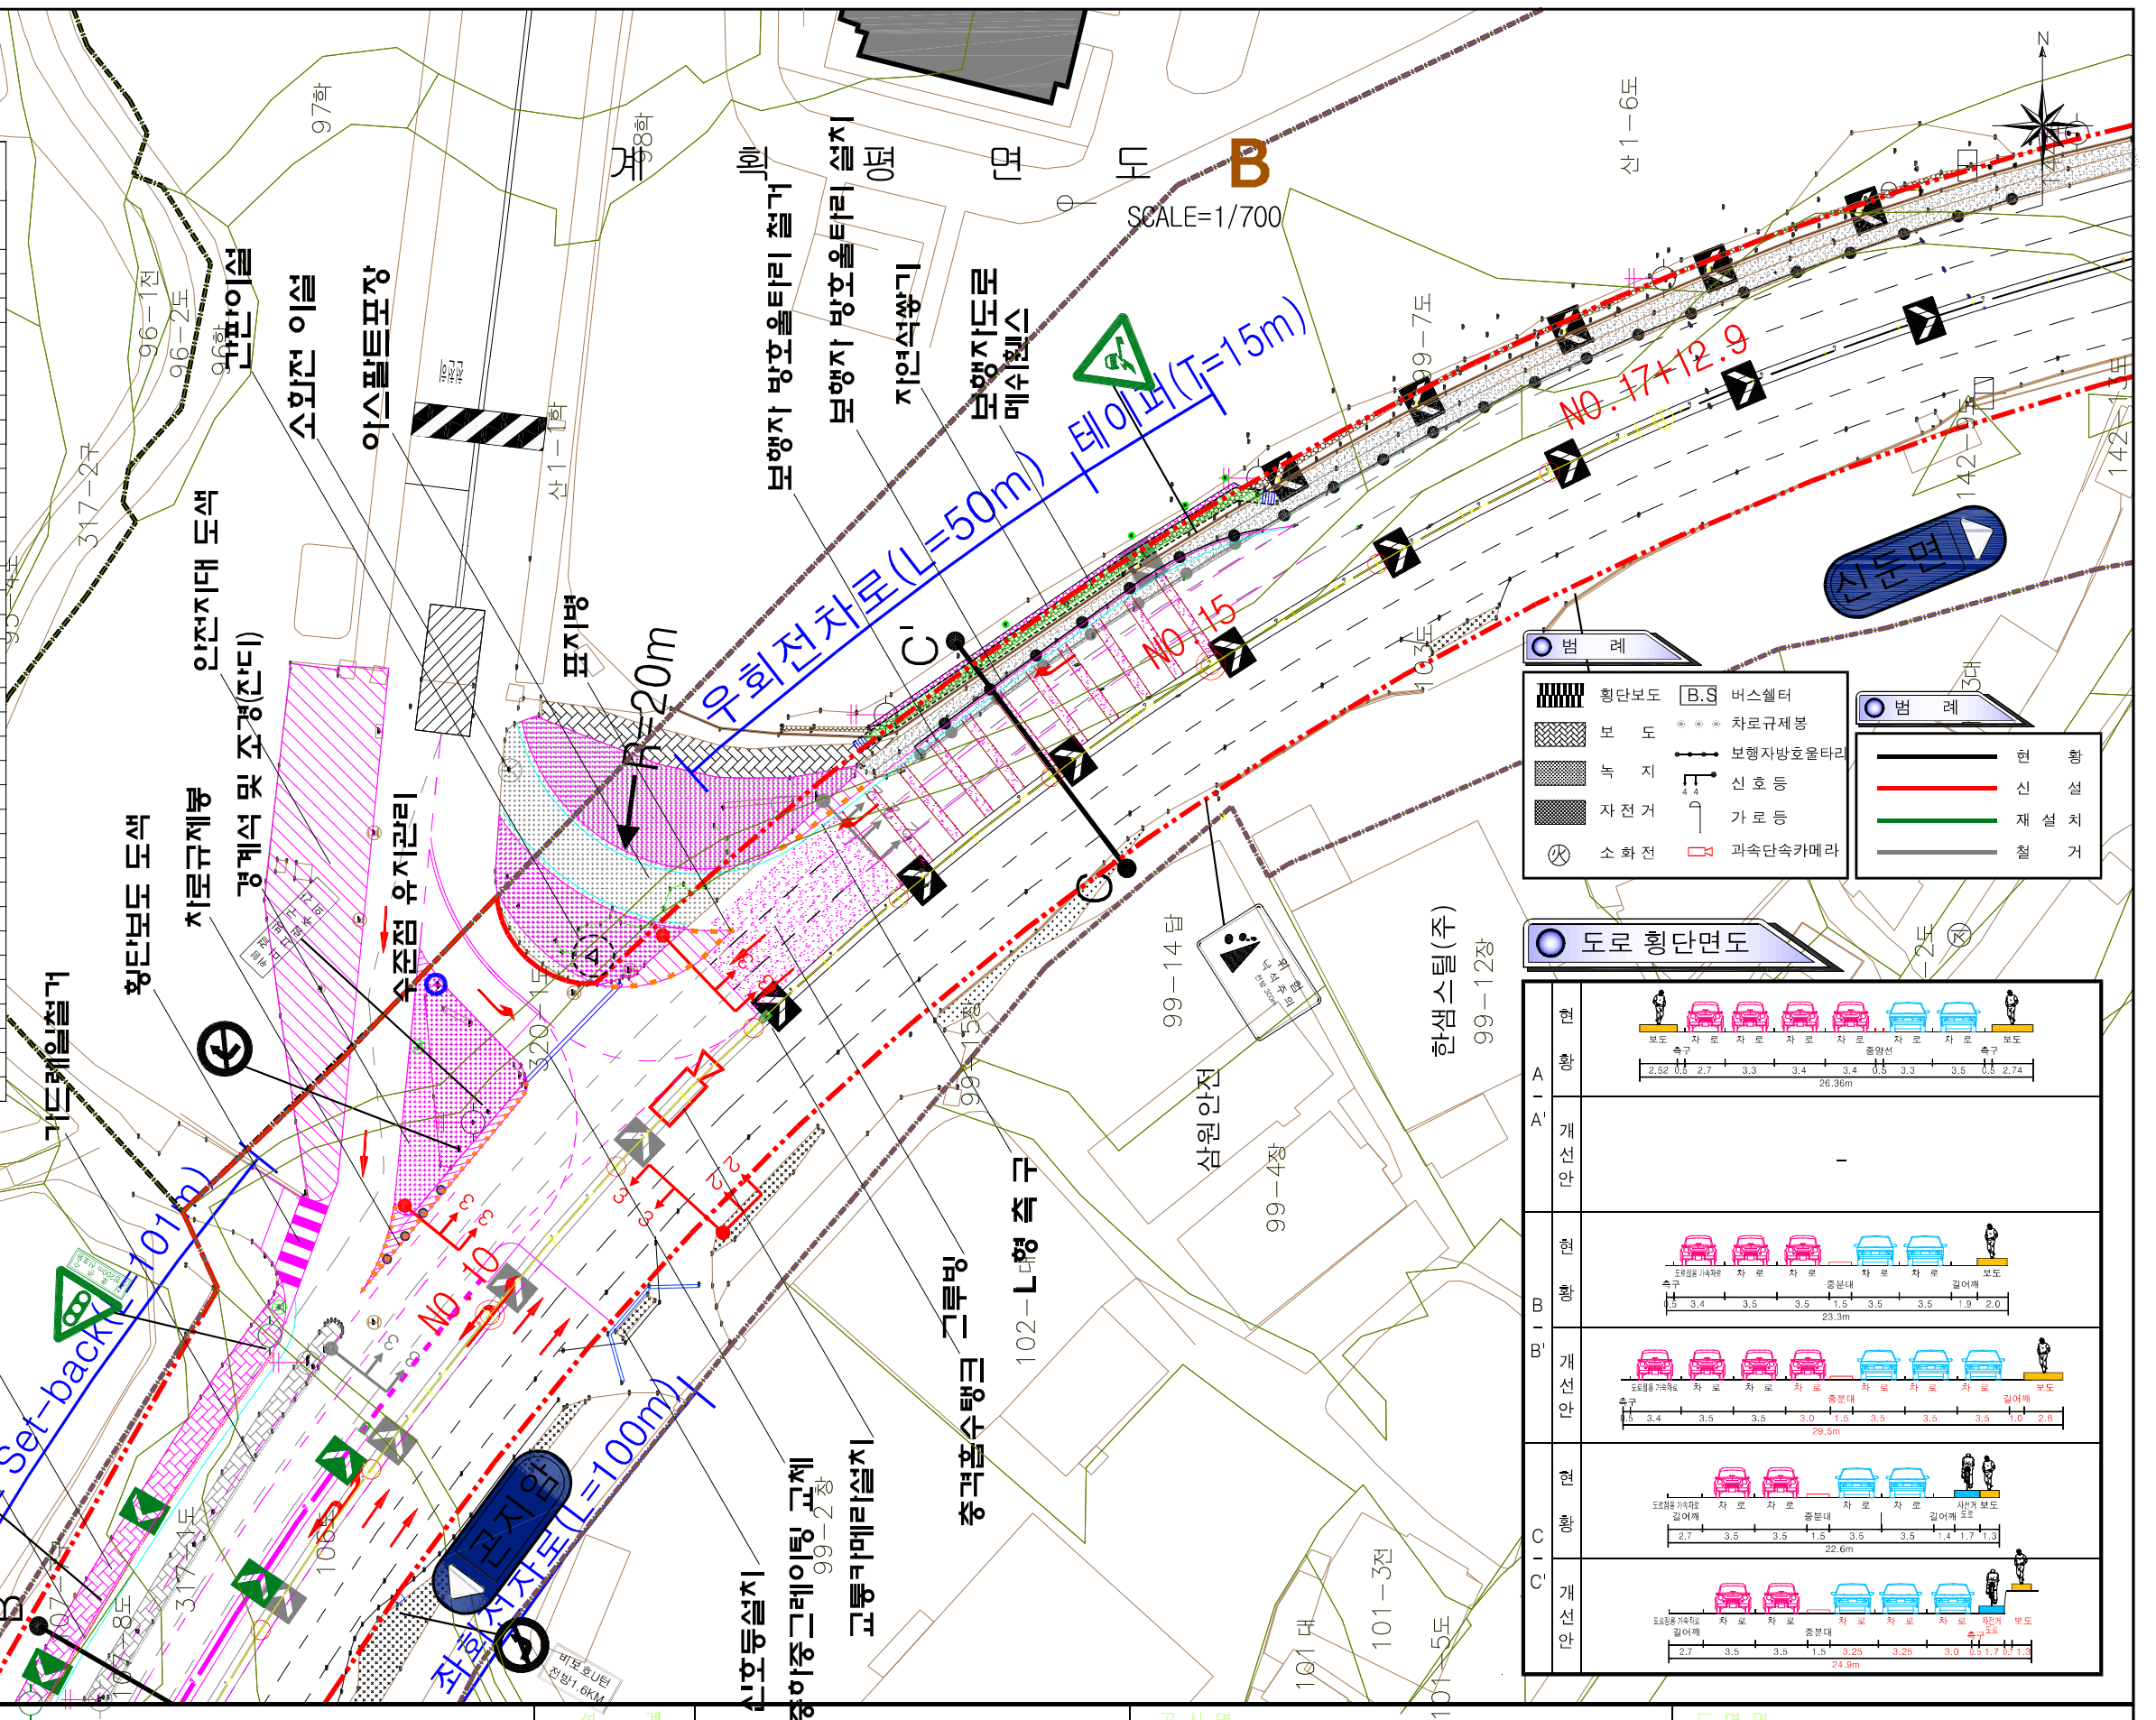


구 조 물 계 획 조 서				
공 증	단위	규 격	수 량	비 고
이스필트 포장	M ²	T=0.65	585	
이스필트 피쇄 포장	M ²	T=0.05	4219	
보도블럭 포장	M ²	U형, 220*110*60	439	
칼라이스콘포장	M ²	(감속부 보도)	76	
보치도경계석	M	200*250*1000	388	
도로경계석	M	150*150*1000	147	
L형 측 구	M	TYPE-5	309	
그루빙	M ²	-	293	
안전지대 도색	M ²	-	729	
횡단보도 도색	개소	B=3.0, L=13.0	1	
자선 도색	M	황색살선	403	
	M	백색살선	285	
	M	백색점선	780	
잔디식재	M ²	-	69	
콘크리트포장(농로)	M ²	B=3.0, T=0.20	275	
보도살치	M	B=1.3, T=0.15	50	
보도 계단	개소	B=1.3, L=2.0	2	
자언석쌓기	M	H=0.5	46	
메쉬웬스	M	H=12	46	
중양분리대 철거	M	-	167	
중양분리대 설치	M	-	107	
가드레일철거	M	-	127	
가드레일설치	M	-	127	
보행자 방호울타리 설치	M	-	45	
보행자 방호울타리 철거	M	-	42	
무단횡단 금지웬스	M	-	130	
중격울수방크	개소	-	3	
차로규제봉	EA	-	36	
표지봉	EA	-	16	
교통표지판 이설	개소	-	5	
갈매기표지판 이설	개소	-	12	
소외전 이설	개소	-	1	
간판 이설	개소	-	1	
신호등설치	개소	-	4	
교통카메라설치	개소	-	1	

기 사
MOTES

설 계
DESIGNED BY
축 척
SCALE

공 사 명
PROJECT

도면명
TITLE

계 획 평 면 도 B